



Duff Street Reserve - Nature Play Concept Plan

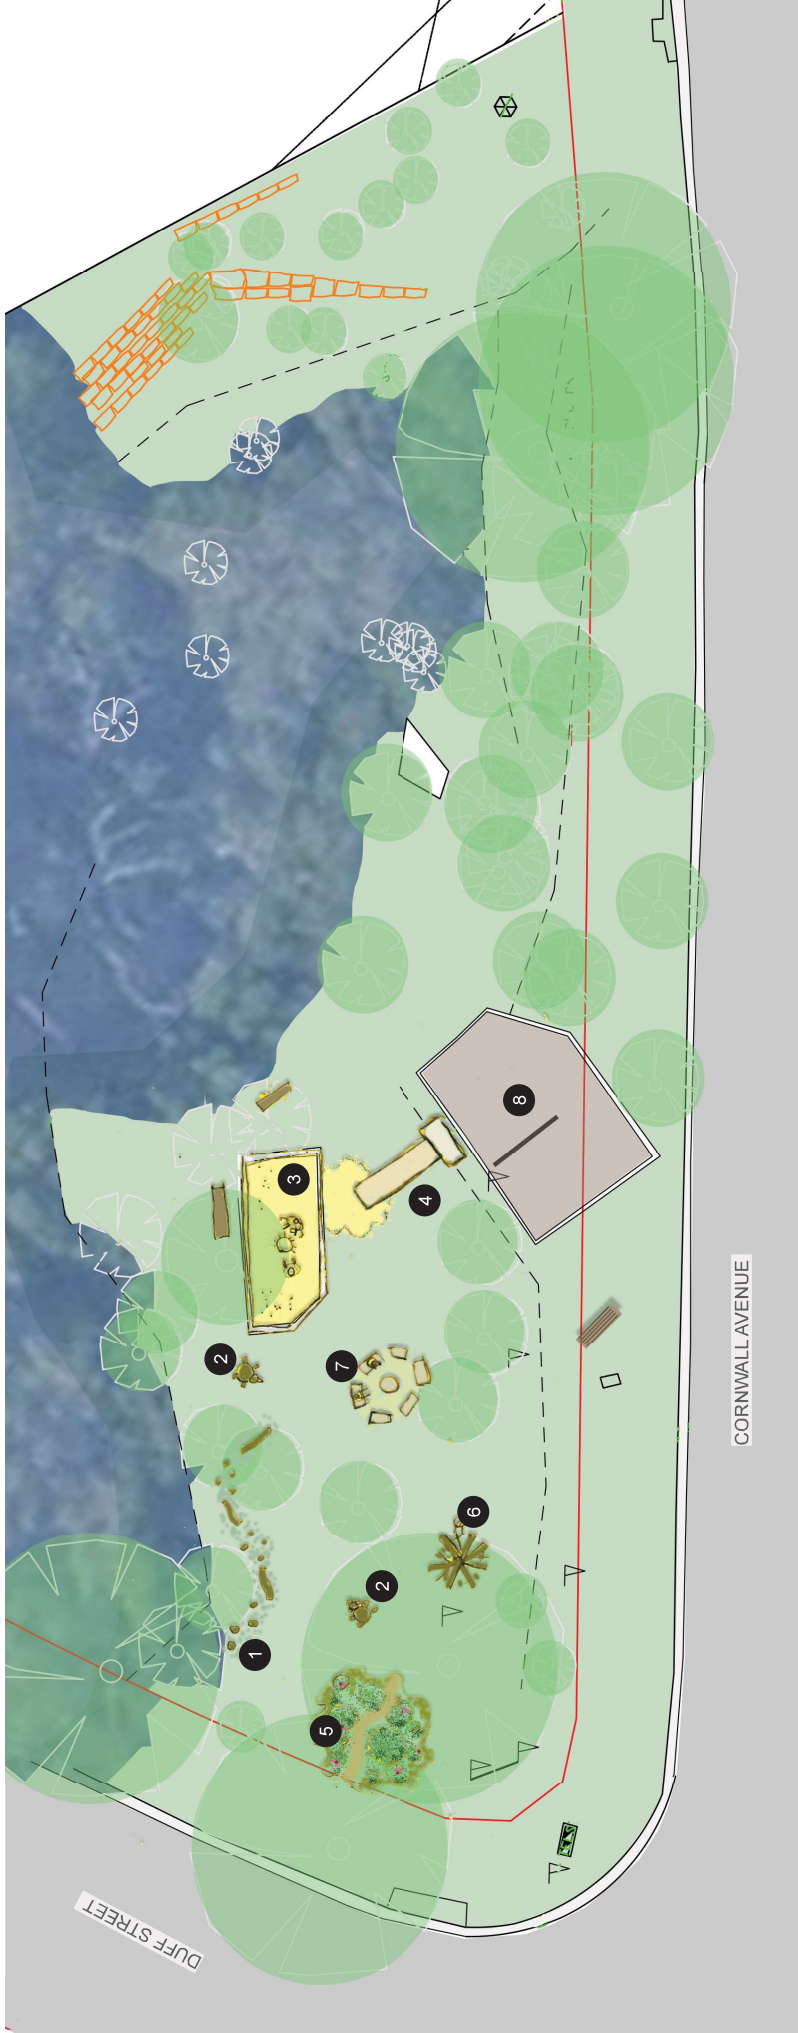

- 1 Step + balance trail
 - 2 Sculpture
 - 3 Sand play
 - 4 Embankment slide
 - 5 Bush food garden
 - 6 Cubby building
 - 7 Seating circle
 - 8 Existing swings retained
- Existing trees retained

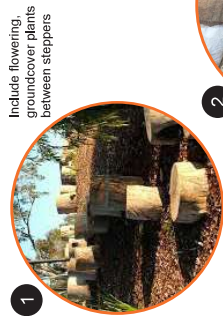

1 Include flowering, groundcover plants between steppers




2 Include 2-3 timber sculptures of native animals




3 Replace mulch with sand and include additional seating nearby



4 Include imprint/painted leaves or wood texture onto concrete

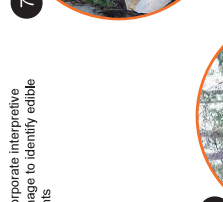


5 Incorporate interpretive signage to identify edible plants

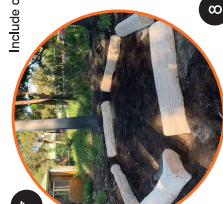

6 Include steel frame structure for timber support and a log table



7 Include central table

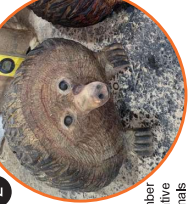

8 Retain existing swings to the end of useful life