


Ibbitson Park Upgrade Concept Plan

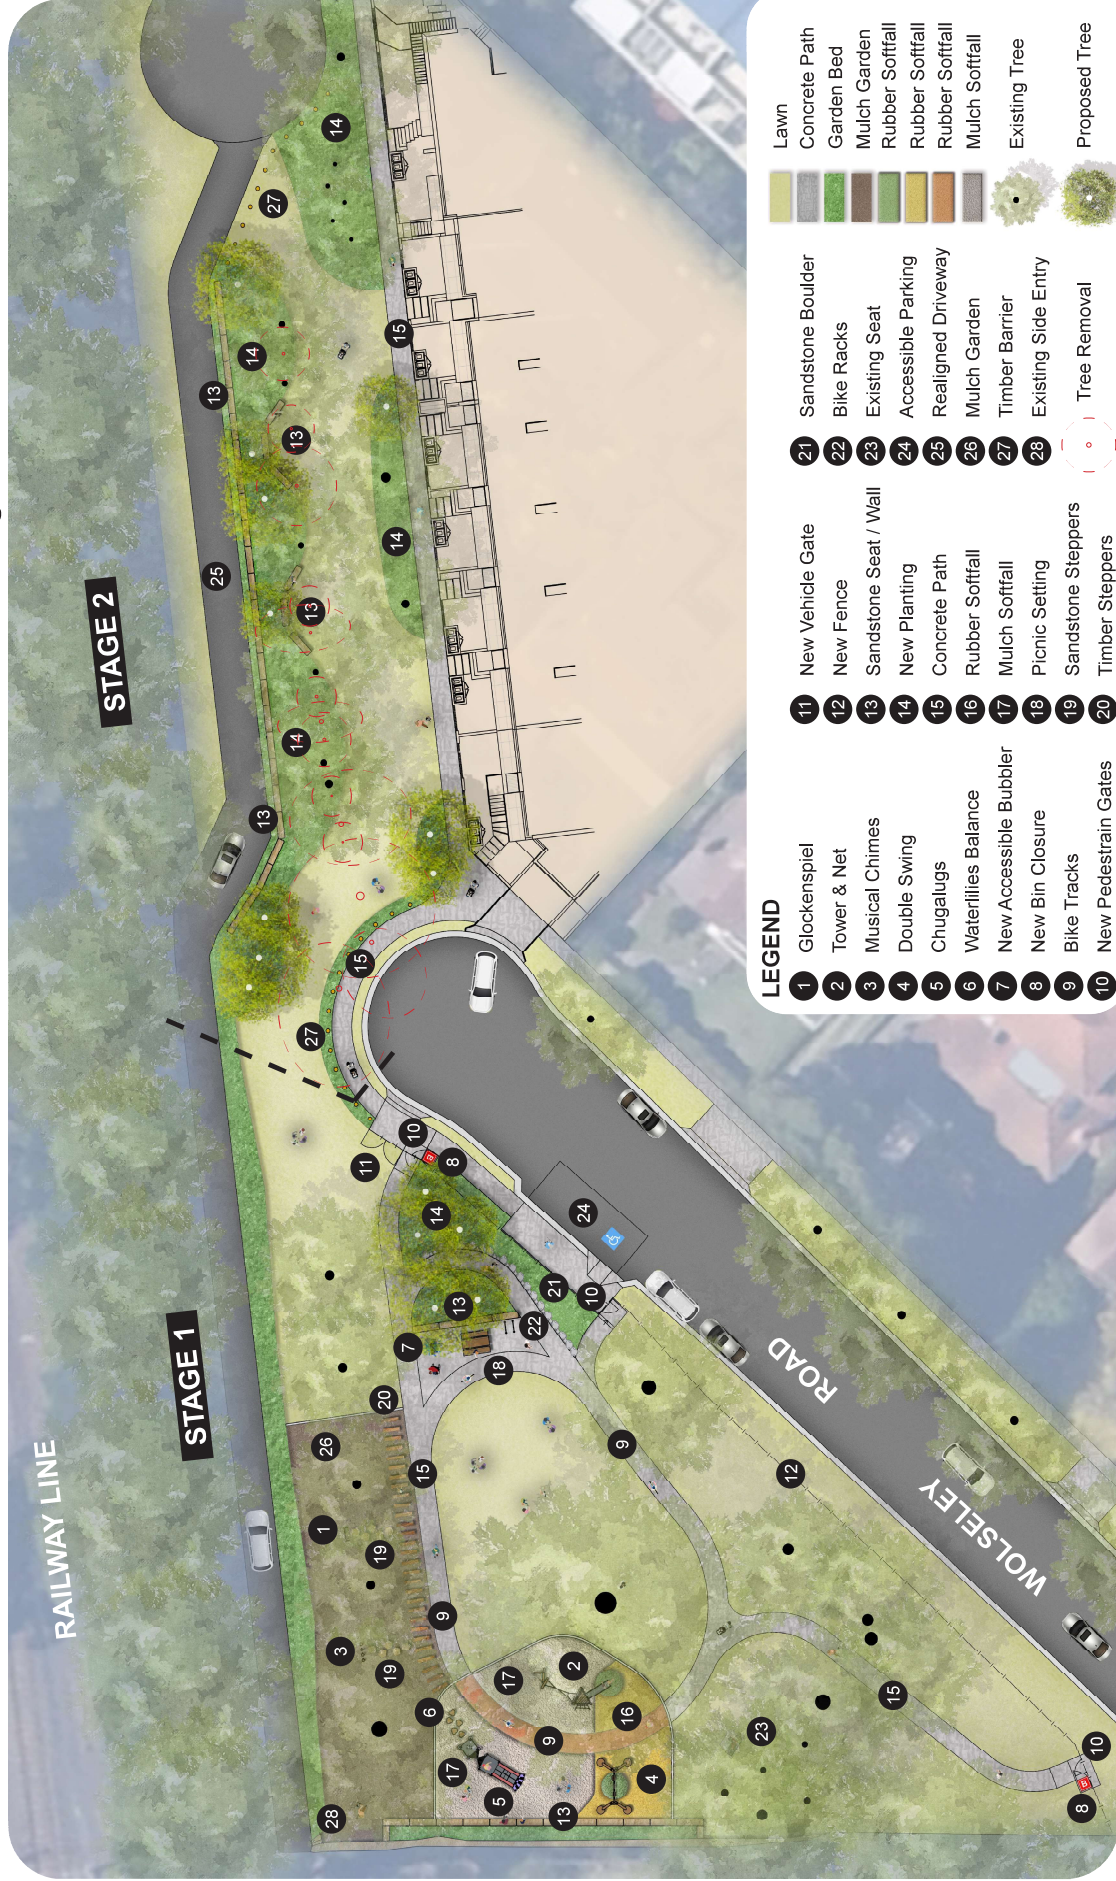

0 2 4 10 20m
1:200@A1



LEGEND

- | | | | | | | | |
|----|------------------------|----|-----------------------|----|---------------------|----|---------------|
| 1 | Glockenspiel | 11 | New Vehicle Gate | 21 | Sandstone Boulder | 27 | Existing Tree |
| 2 | Tower & Net | 12 | New Fence | 22 | Bike Racks | 28 | Proposed Tree |
| 3 | Musical Chimes | 13 | Sandstone Seat / Wall | 23 | Existing Seat | | |
| 4 | Double Swing | 14 | New Planting | 24 | Accessible Parking | | |
| 5 | Chugalugs | 15 | Concrete Path | 25 | Reassigned Driveway | | |
| 6 | Waterlilies Balance | 16 | Rubber Soffall | 26 | Mulch Garden | | |
| 7 | New Accessible Bubbler | 17 | Mulch Soffall | 27 | Timber Barrier | | |
| 8 | New Bin Closure | 18 | Picnic Setting | 28 | Existing Side Entry | | |
| 9 | Bike Tracks | 19 | Sandstone Steppers | | Tree Removal | | |
| 10 | New Pedestrian Gates | 20 | Timber Steppers | | | | |

- | | |
|--|----------------|
| | Lawn |
| | Concrete Path |
| | Garden Bed |
| | Mulch Garden |
| | Rubber Soffall |
| | Rubber Soffall |
| | Rubber Soffall |
| | Existing Tree |
| | Proposed Tree |



1 Glockenspiel



2 Tower & Net



3 Musical Chimes



4 Double Swing



5 Chugalugs



6 Waterlilies Balance



18

SOCIALIZING



3

IMAGINATIVE



14

FLOURISHING



4

MOTIVATIVE



9