
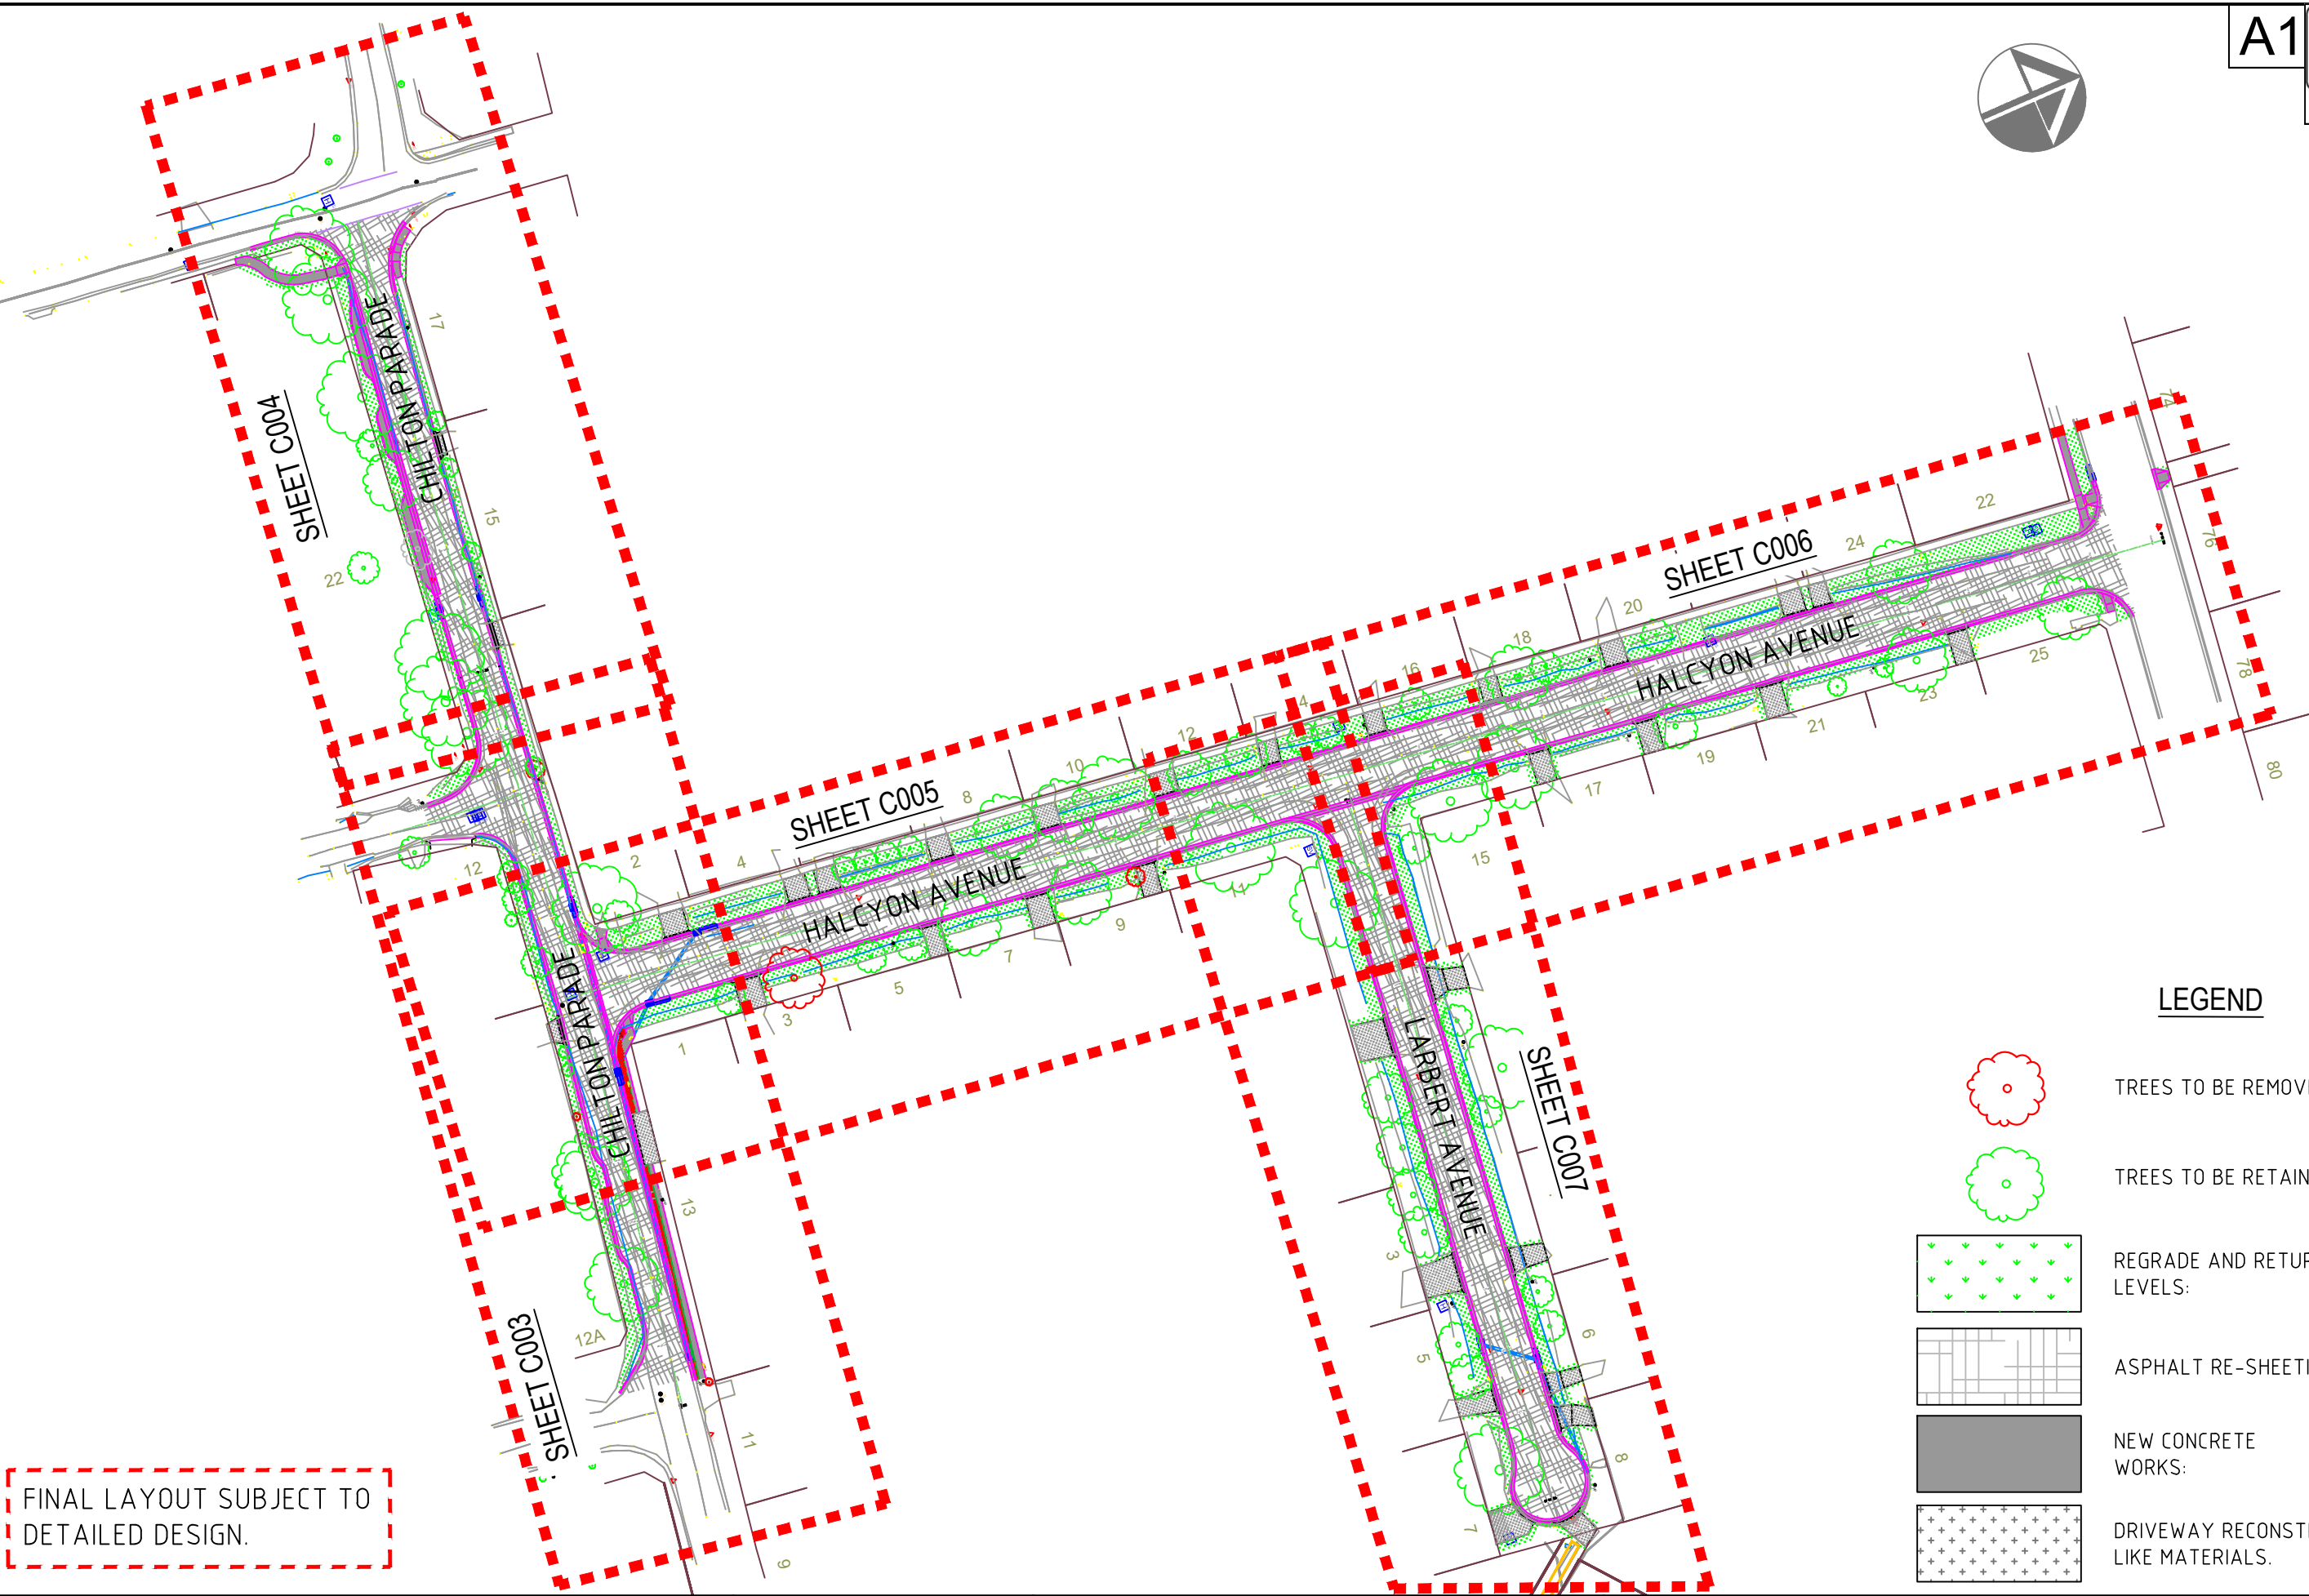


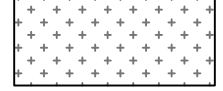

FINAL LAYOUT SUBJECT TO
DETAILED DESIGN.

LEGEND


-  TREES TO BE REMOVED
-  TREES TO BE RETAIN/PRUNE AS REQUIRED
-  REGRADE AND RETURF TO SUIT NEW LEVELS:
-  ASPHALT RE-SHEETING:
-  NEW CONCRETE WORKS:
-  DRIVEWAY RECONSTRUCTION: LIKE MATERIALS.

REVISION	DATE	AMENDMENTS	INITIALS	Scale:	1:500 @A1	APPROVED BY:	PROPOSED ROAD UPGRADES: Halcyon Avenue, Wahroonga; Larbert Avenue, Wahroonga; and Chilton Parade, Warrawee. PLAN N°: 2020-038_C002 REVISION: B		
A	14/03/2025	COMMUNITY CONCEPT PLAN	H.N.	Designed:	H.N.	NAME:			
B	31/10/2025	CONCEPT PLAN	H.N.	Drawn:	H.N.	POSITION:			
				Datum:	MGA & AHD	DATE:			






JOINS SHEET C004

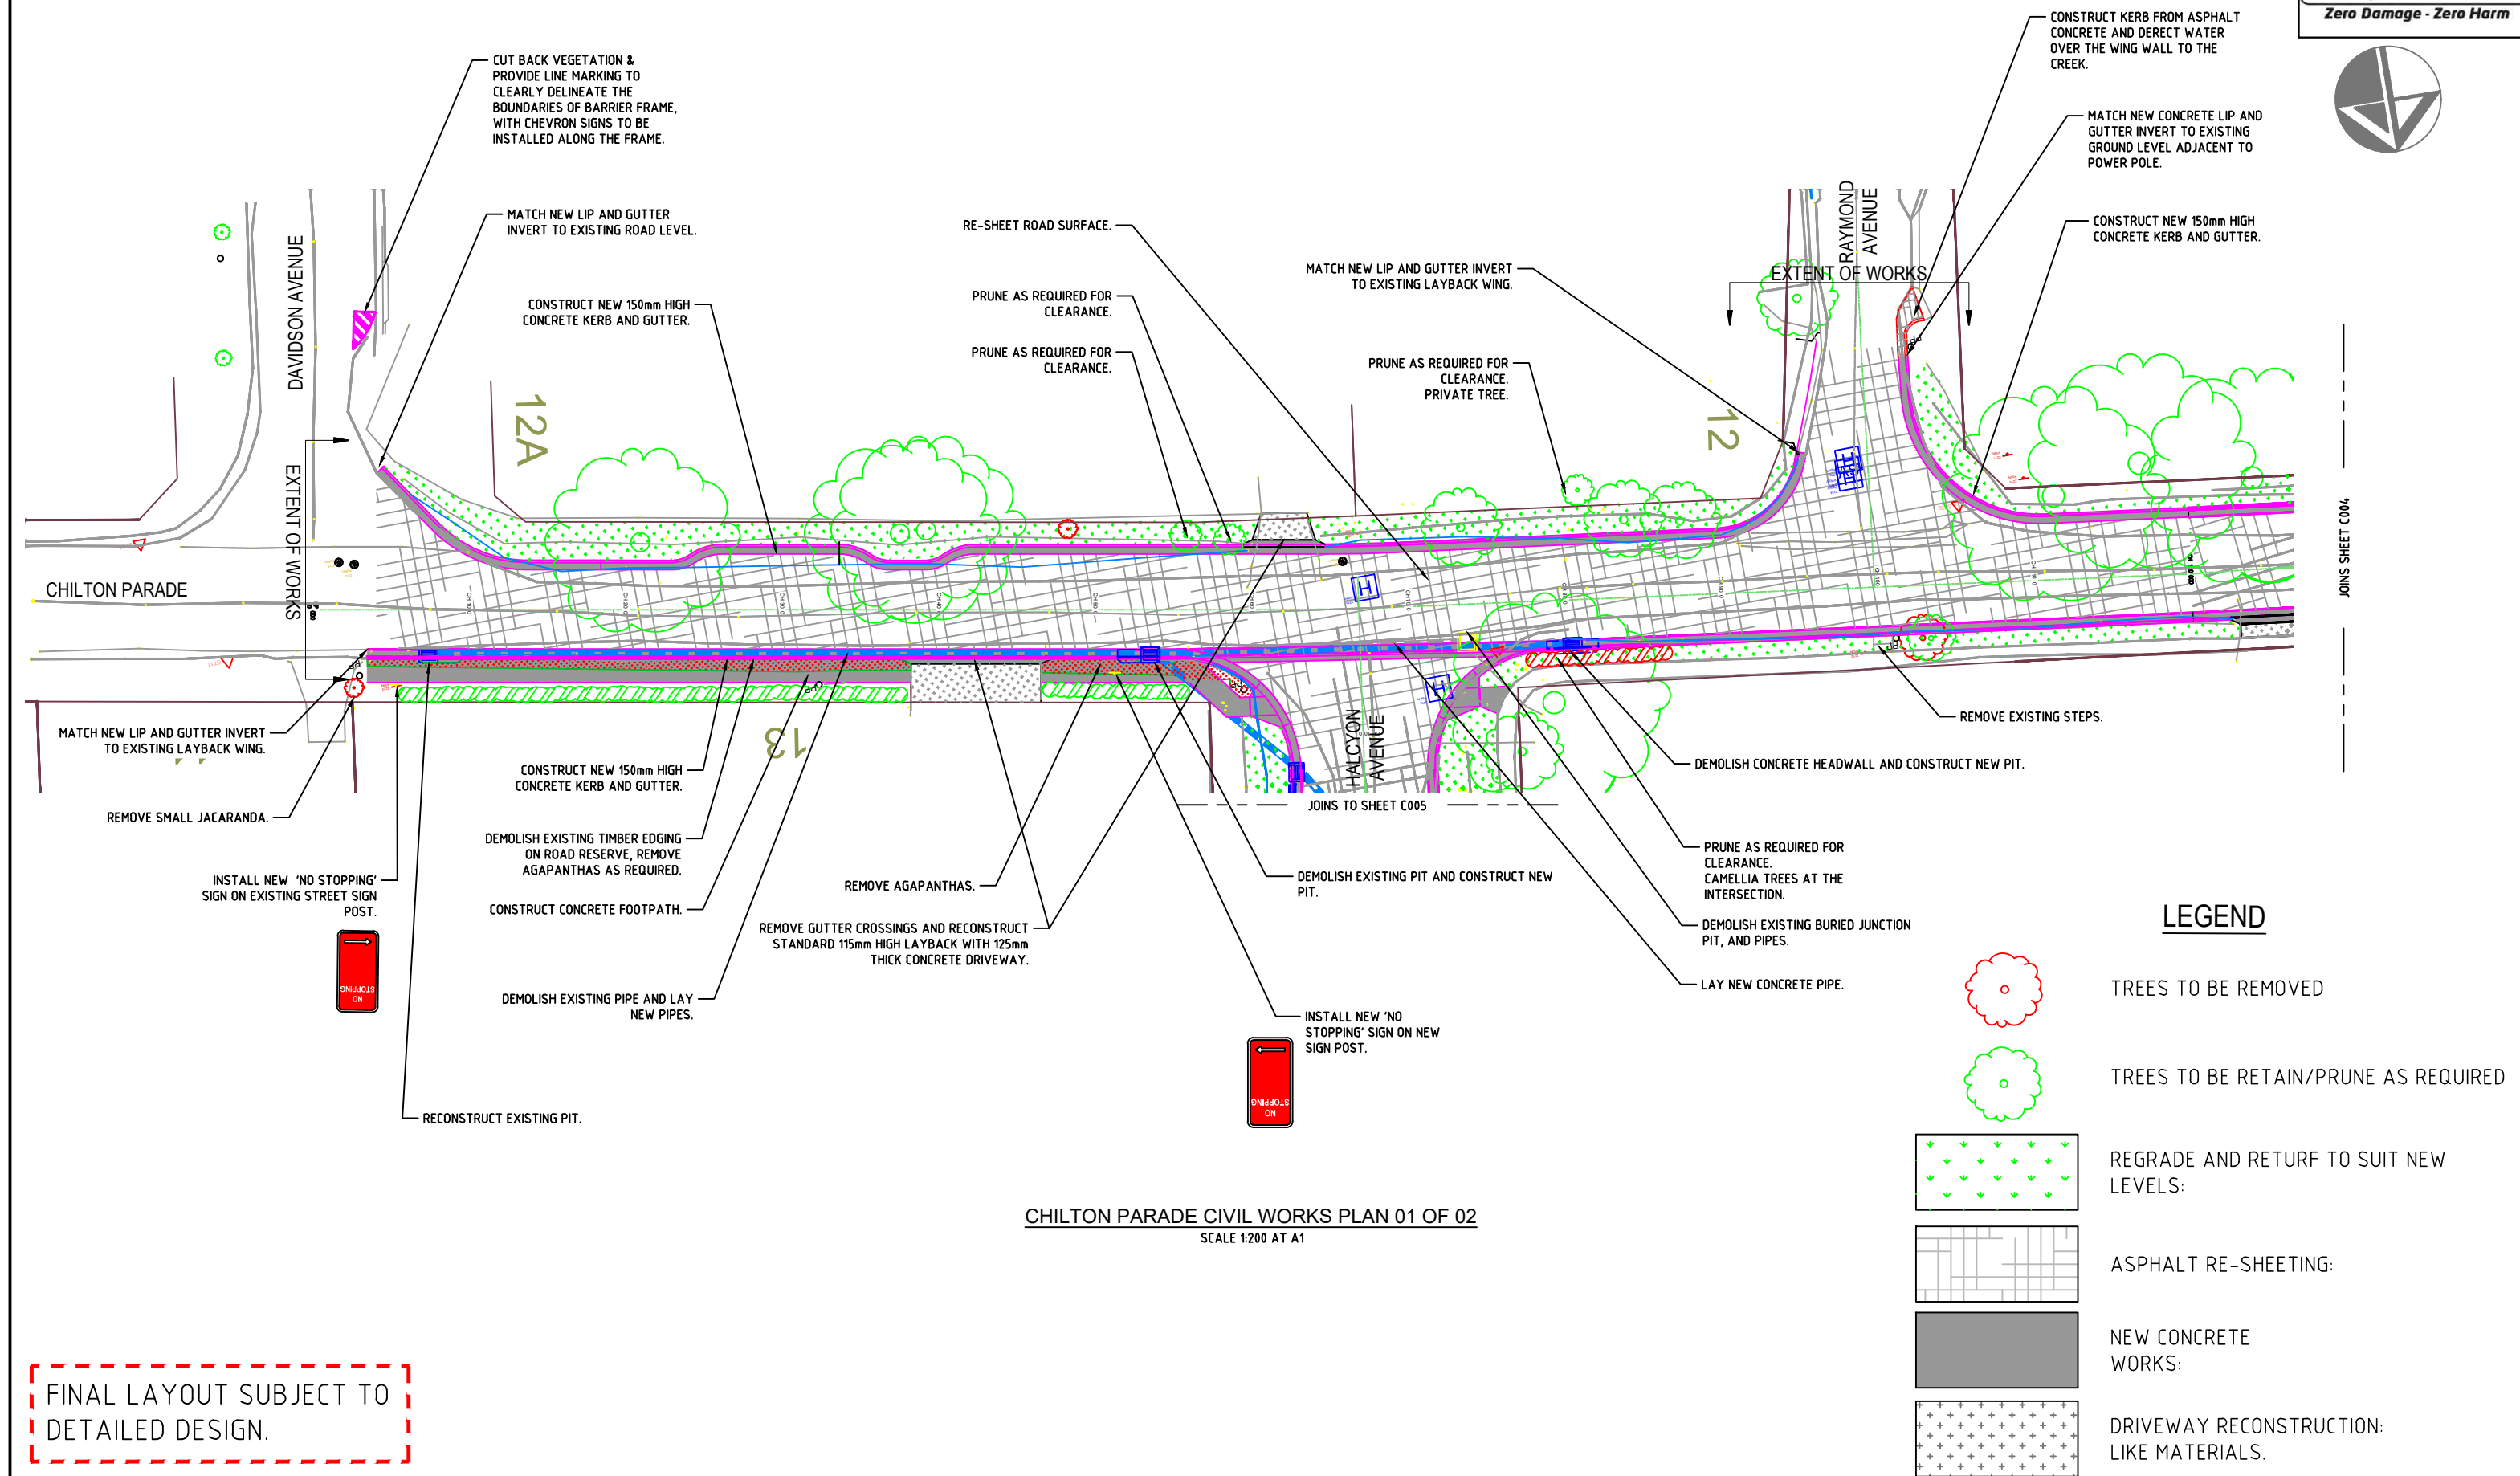

REVISION	DATE	AMENDMENTS	INITIALS	Scale:	1:200 @A1	APPROVED BY:	PROPOSED ROAD UPGRADES: Halcyon Avenue, Wahroonga; Larbert Avenue, Wahroonga; and Chilton Parade, Warrawee.	
A	14/03/2025	COMMUNITY CONCEPT PLAN	H.N.	Designed:	H.N.	NAME:		
B	31/10/2025	CONCEPT PLAN	H.N.	Drawn:	H.N.	POSITION:		
				Datum:	MGA & AHD	DATE:		
							PLAN N°:	2020-038_C003
							REVISION:	B



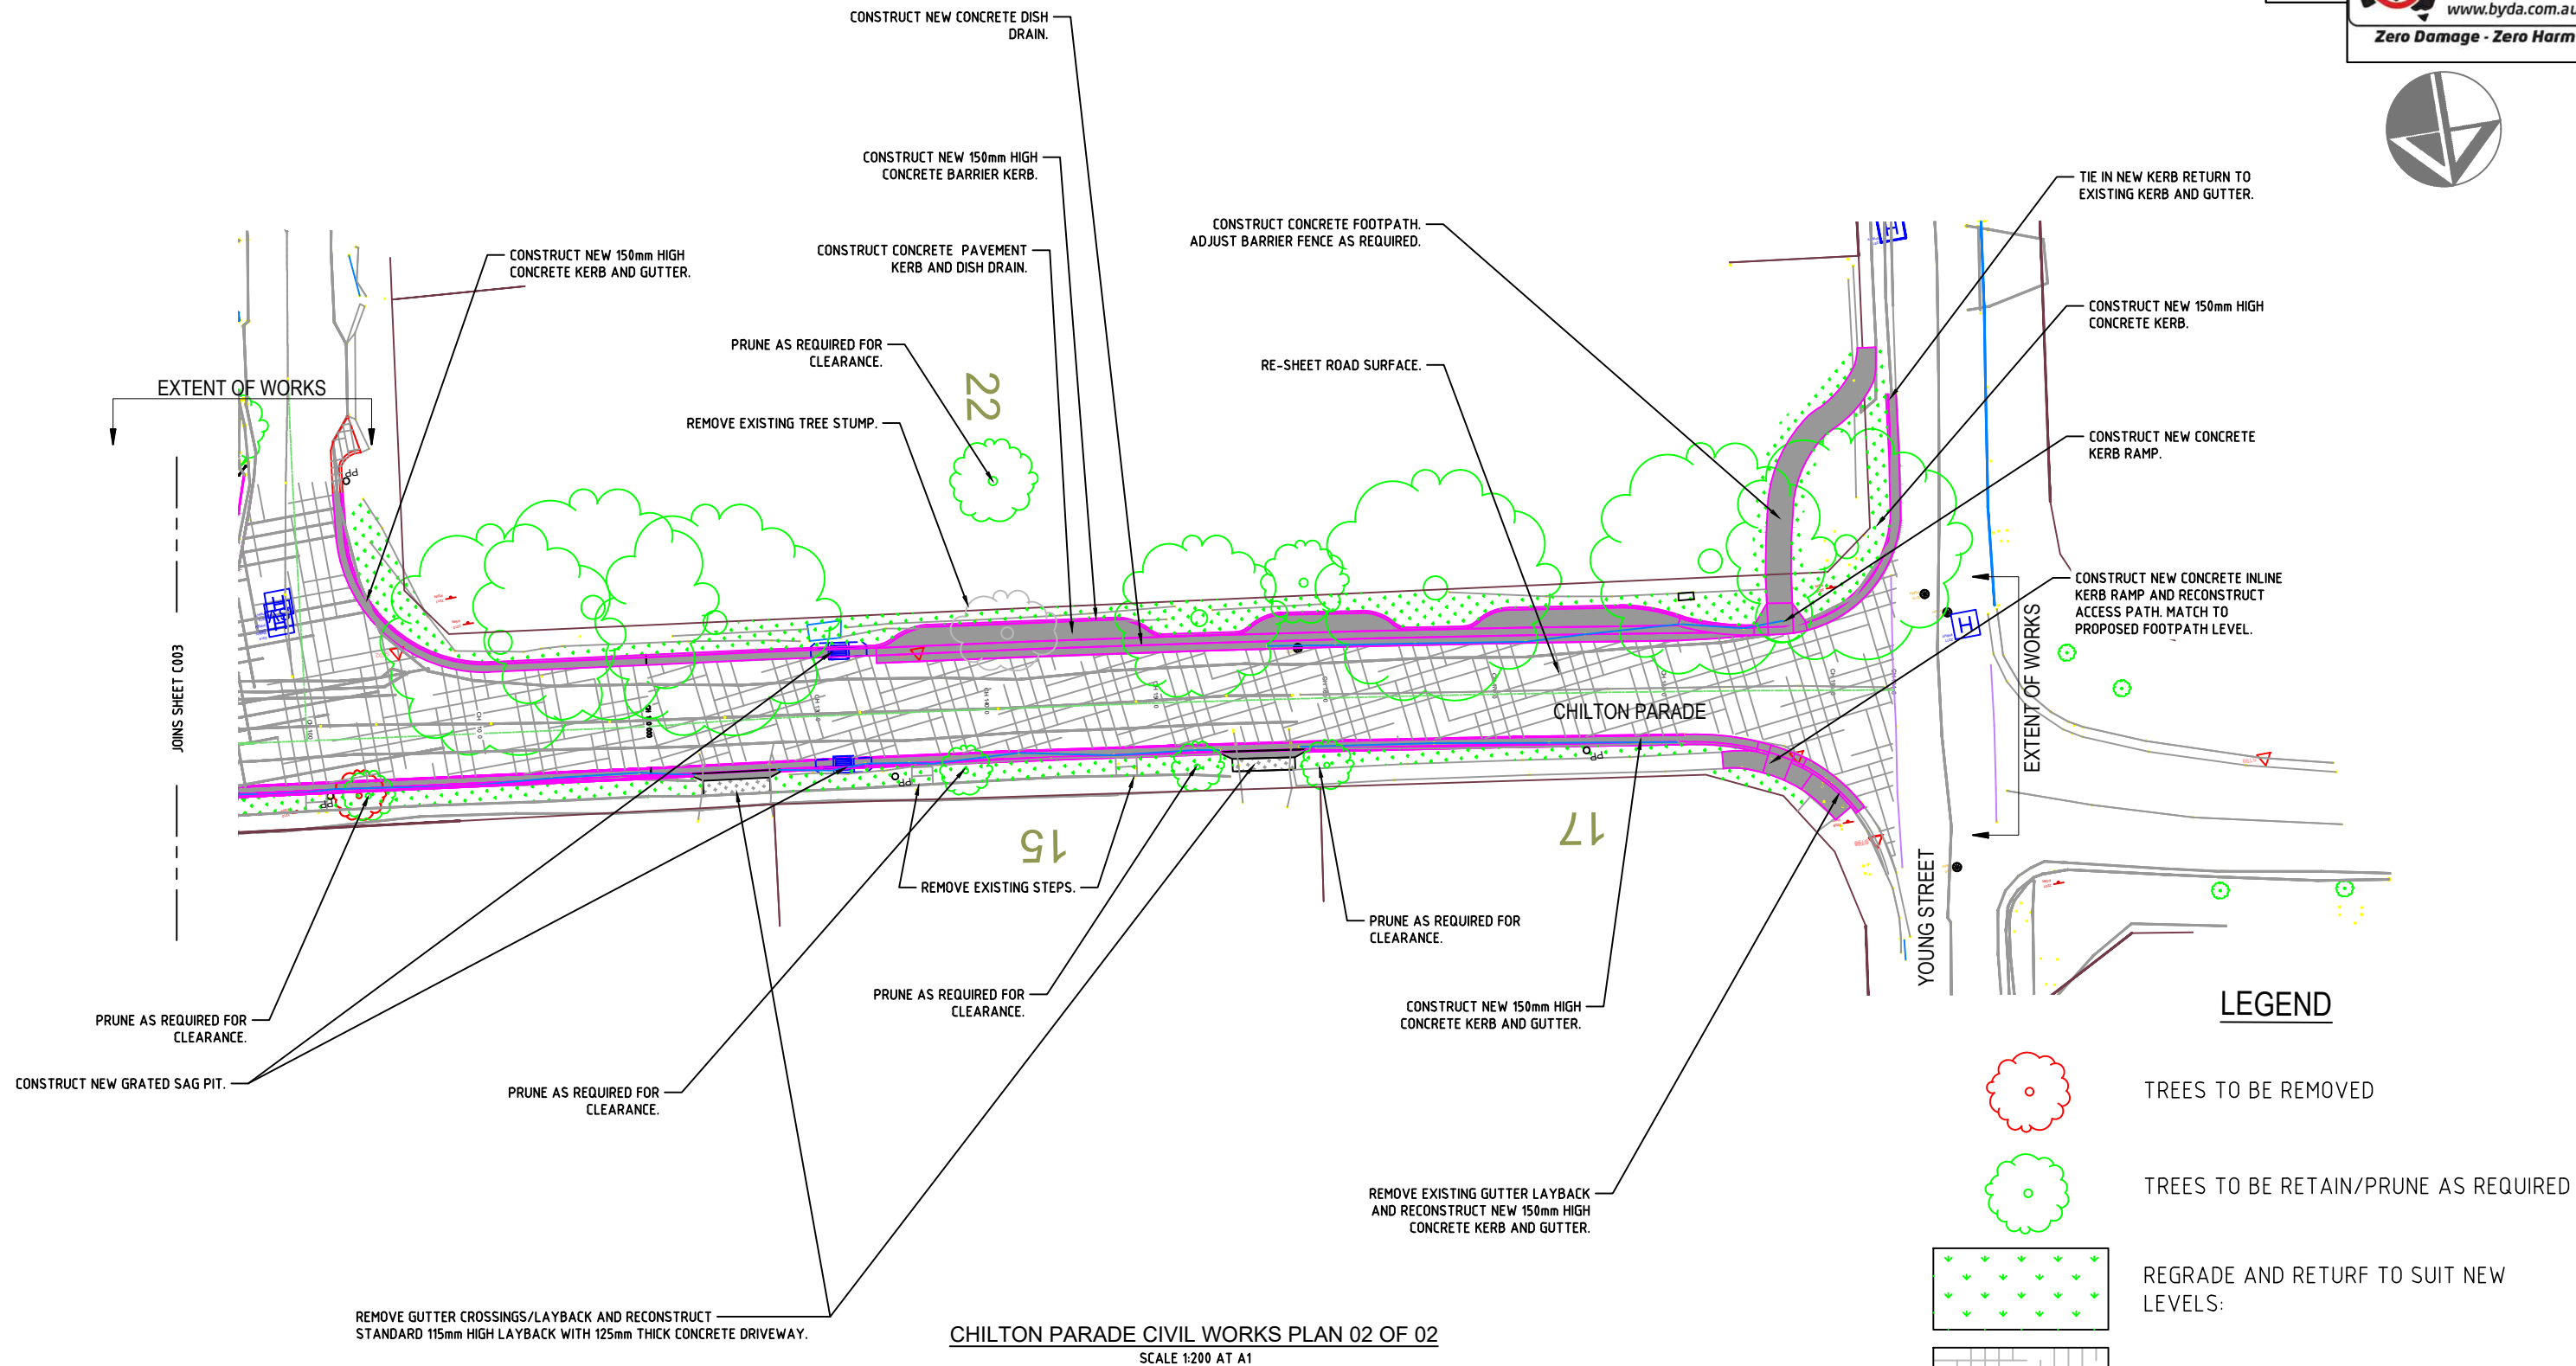


LEGEND




TREES TO BE REMOVED



TREES TO BE RETAIN/PRUNE AS REQUIRED

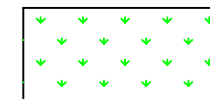


REGRADE AND RETURN TO SUIT NEW LEVELS:

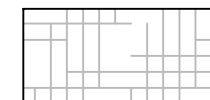

ASPHALT RE-SHEETING:



NEW CONCRETE WORKS:

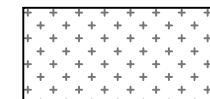

DRIVEWAY RECONSTRUCTION: LIKE MATERIALS.

FINAL LAYOUT SUBJECT TO
DETAILED DESIGN.


CHILTON PARADE CIVIL WORKS PLAN 02 OF 02
SCALE 1:200 AT A1

REVISION	DATE	AMENDMENTS	INITIALS	Scale:	1:200 @A1	APPROVED BY:	PROPOSED ROAD UPGRADES: Halcyon Avenue, Wahroonga; Larbert Avenue, Wahroonga; and Chilton Parade, Warrawee.		
A	14/03/2025	COMMUNITY CONCEPT PLAN	H.N.	Designed:	H.N.	NAME:			
B	31/10/2025	CONCEPT PLAN	H.N.	Drawn:	H.N.	POSITION:	Acting Manager Technical Services		
				Datum:	MGA & AHD	DATE:			
							PLAN N°:	2020-038_C004	REVISION: B





A1

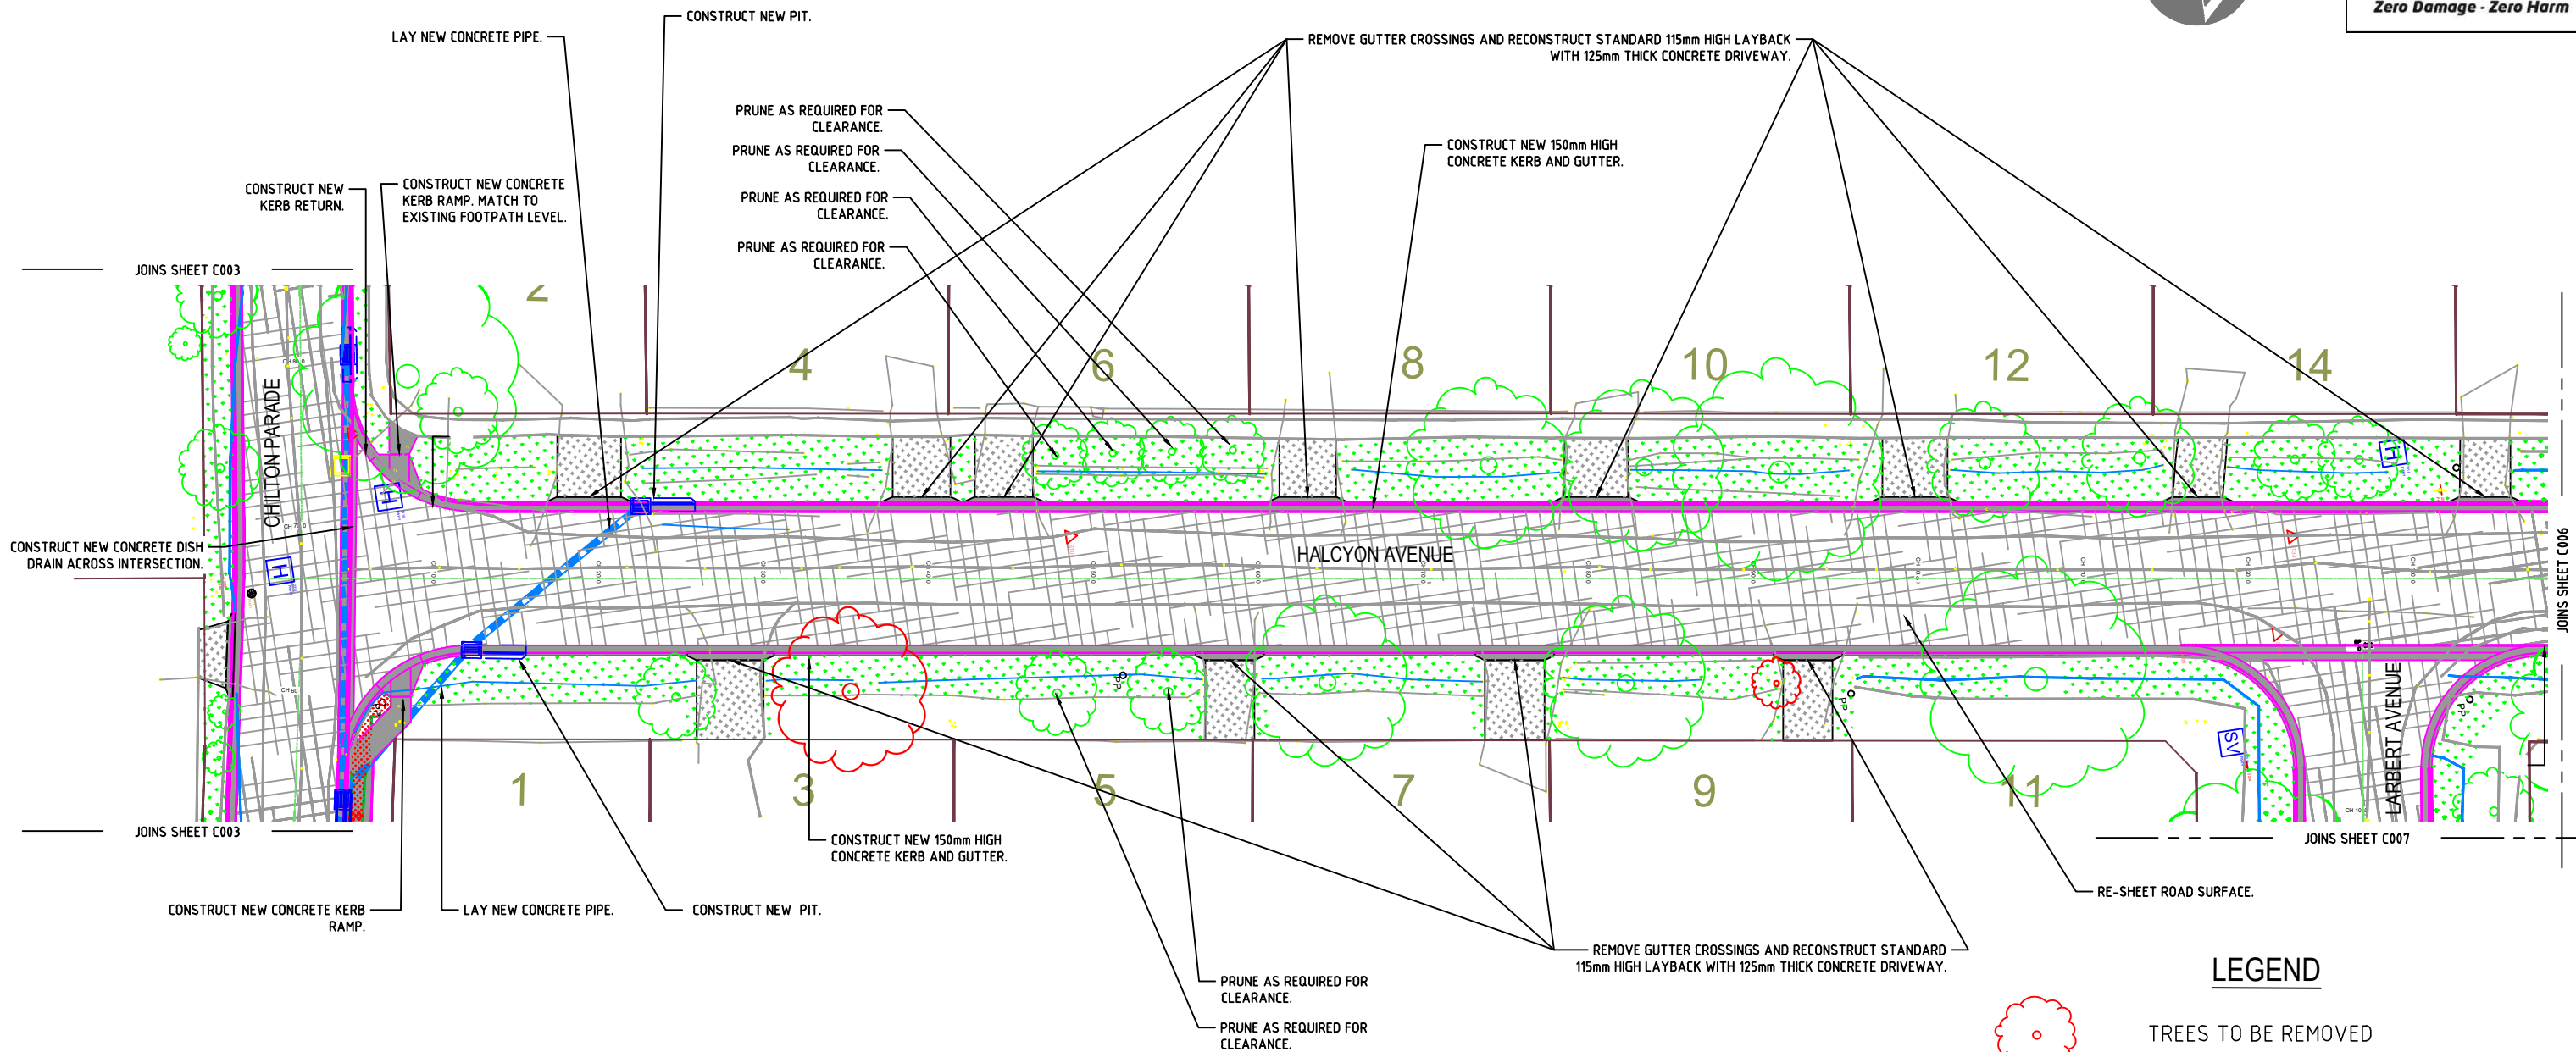

HALCYON AVENUE CIVIL WORKS PLAN 1 OF 2
SCALE 1:200 AT A1


LEGEND




TREES TO BE REMOVED



TREES TO BE RETAIN/PRUNE AS REQUIRED

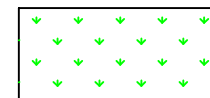


REGRADE AND RETURN TO SUIT NEW LEVELS:

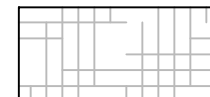

ASPHALT RE-SHEETING:



NEW CONCRETE WORKS:

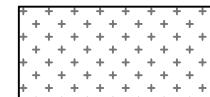


DRIVEWAY RECONSTRUCTION: LIKE MATERIALS.

FINAL LAYOUT SUBJECT TO DETAILED DESIGN.

REVISION	DATE	AMENDMENTS	INITIALS	Scale:	1:200 @A1	APPROVED BY:	PROPOSED ROAD UPGRADES: Halcyon Avenue, Wahroonga; Larbert Avenue, Wahroonga; and Chilton Parade, Warrawee.		
A	14/03/2025	COMMUNITY CONCEPT PLAN	H.N.	Designed:	H.N.	NAME:			
B	31/10/2025	CONCEPT PLAN	H.N.	Drawn:	H.N.	POSITION:			
				Datum:	MGA & AHD	Acting Manager Technical Services			
						DATE:			
							PLAN N°:	2020-038_C005	REVISION: B

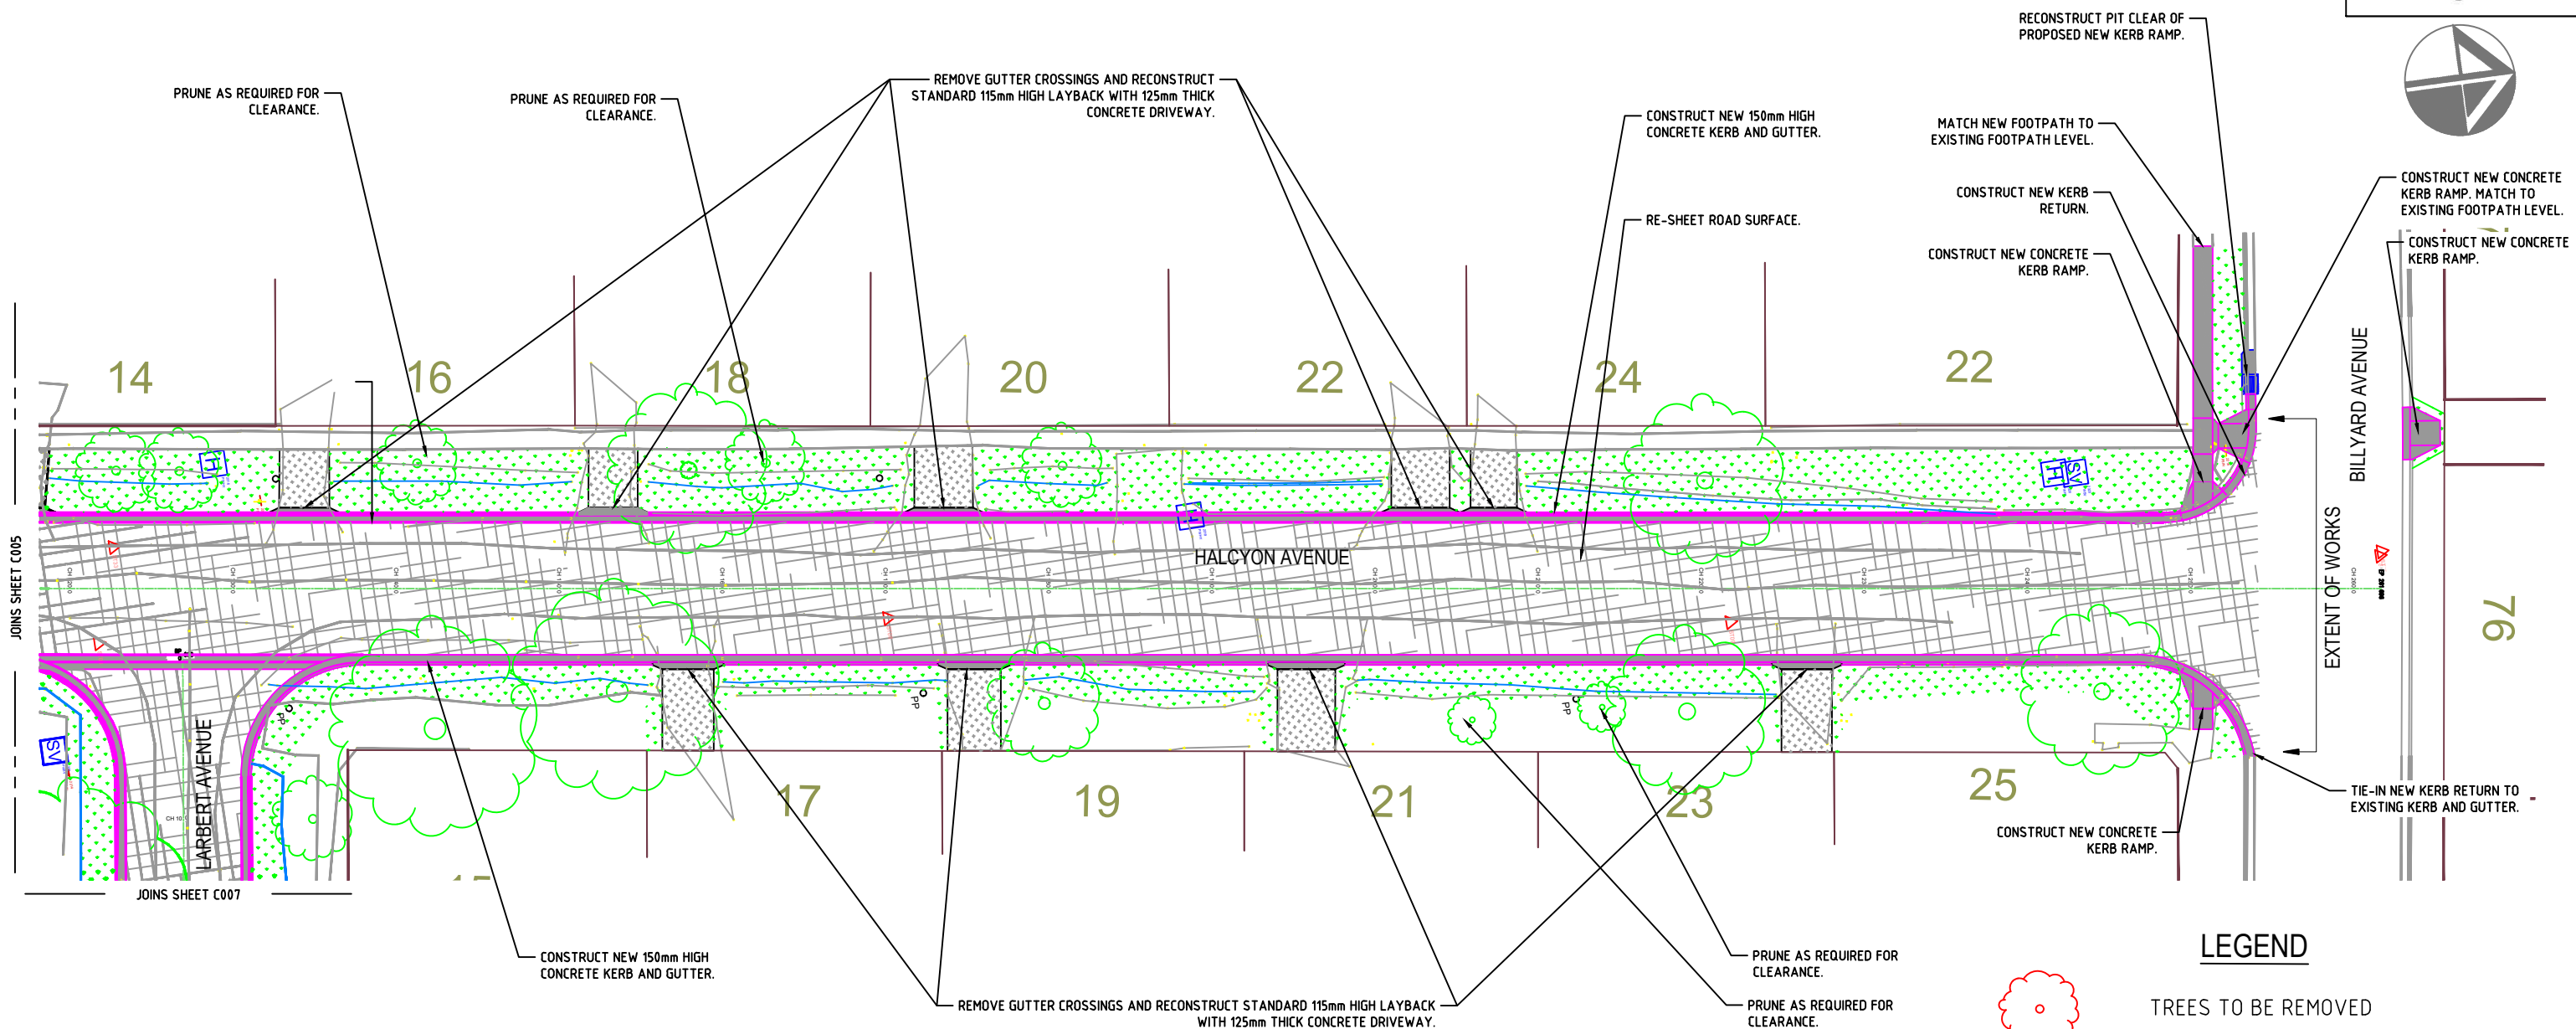


**LEGEND**


TREES TO BE REMOVED



TREES TO BE RETAIN/PRUNE AS REQUIRED

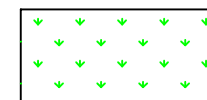


REGRADE AND RETURN TO SUIT NEW LEVELS:

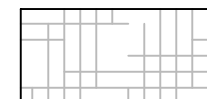

ASPHALT RE-SHEETING:



NEW CONCRETE WORKS:

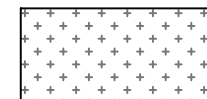DRIVEWAY RECONSTRUCTION:
LIKE MATERIALS.

HALCYON AVENUE CIVIL WORKS PLAN 2 OF 2
SCALE 1:200 AT A1


FINAL LAYOUT SUBJECT TO
DETAILED DESIGN.

REVISION	DATE	AMENDMENTS	INITIALS	Scale:	1:200 @A1	APPROVED BY:	PROPOSED ROAD UPGRADES: Halcyon Avenue, Wahroonga; Larbert Avenue, Wahroonga; and Chilton Parade, Warrawee.		
A	14/03/2025	COMMUNITY CONCEPT PLAN	H.N.	Designed:	H.N.	NAME:			
B	31/10/2025	CONCEPT PLAN	H.N.	Drawn:	H.N.	POSITION:			
				Datum:	MGA & AHD	Acting Manager Technical Services			
						DATE:			
							PLAN N°:	2020-038_C006	REVISION: B





A1

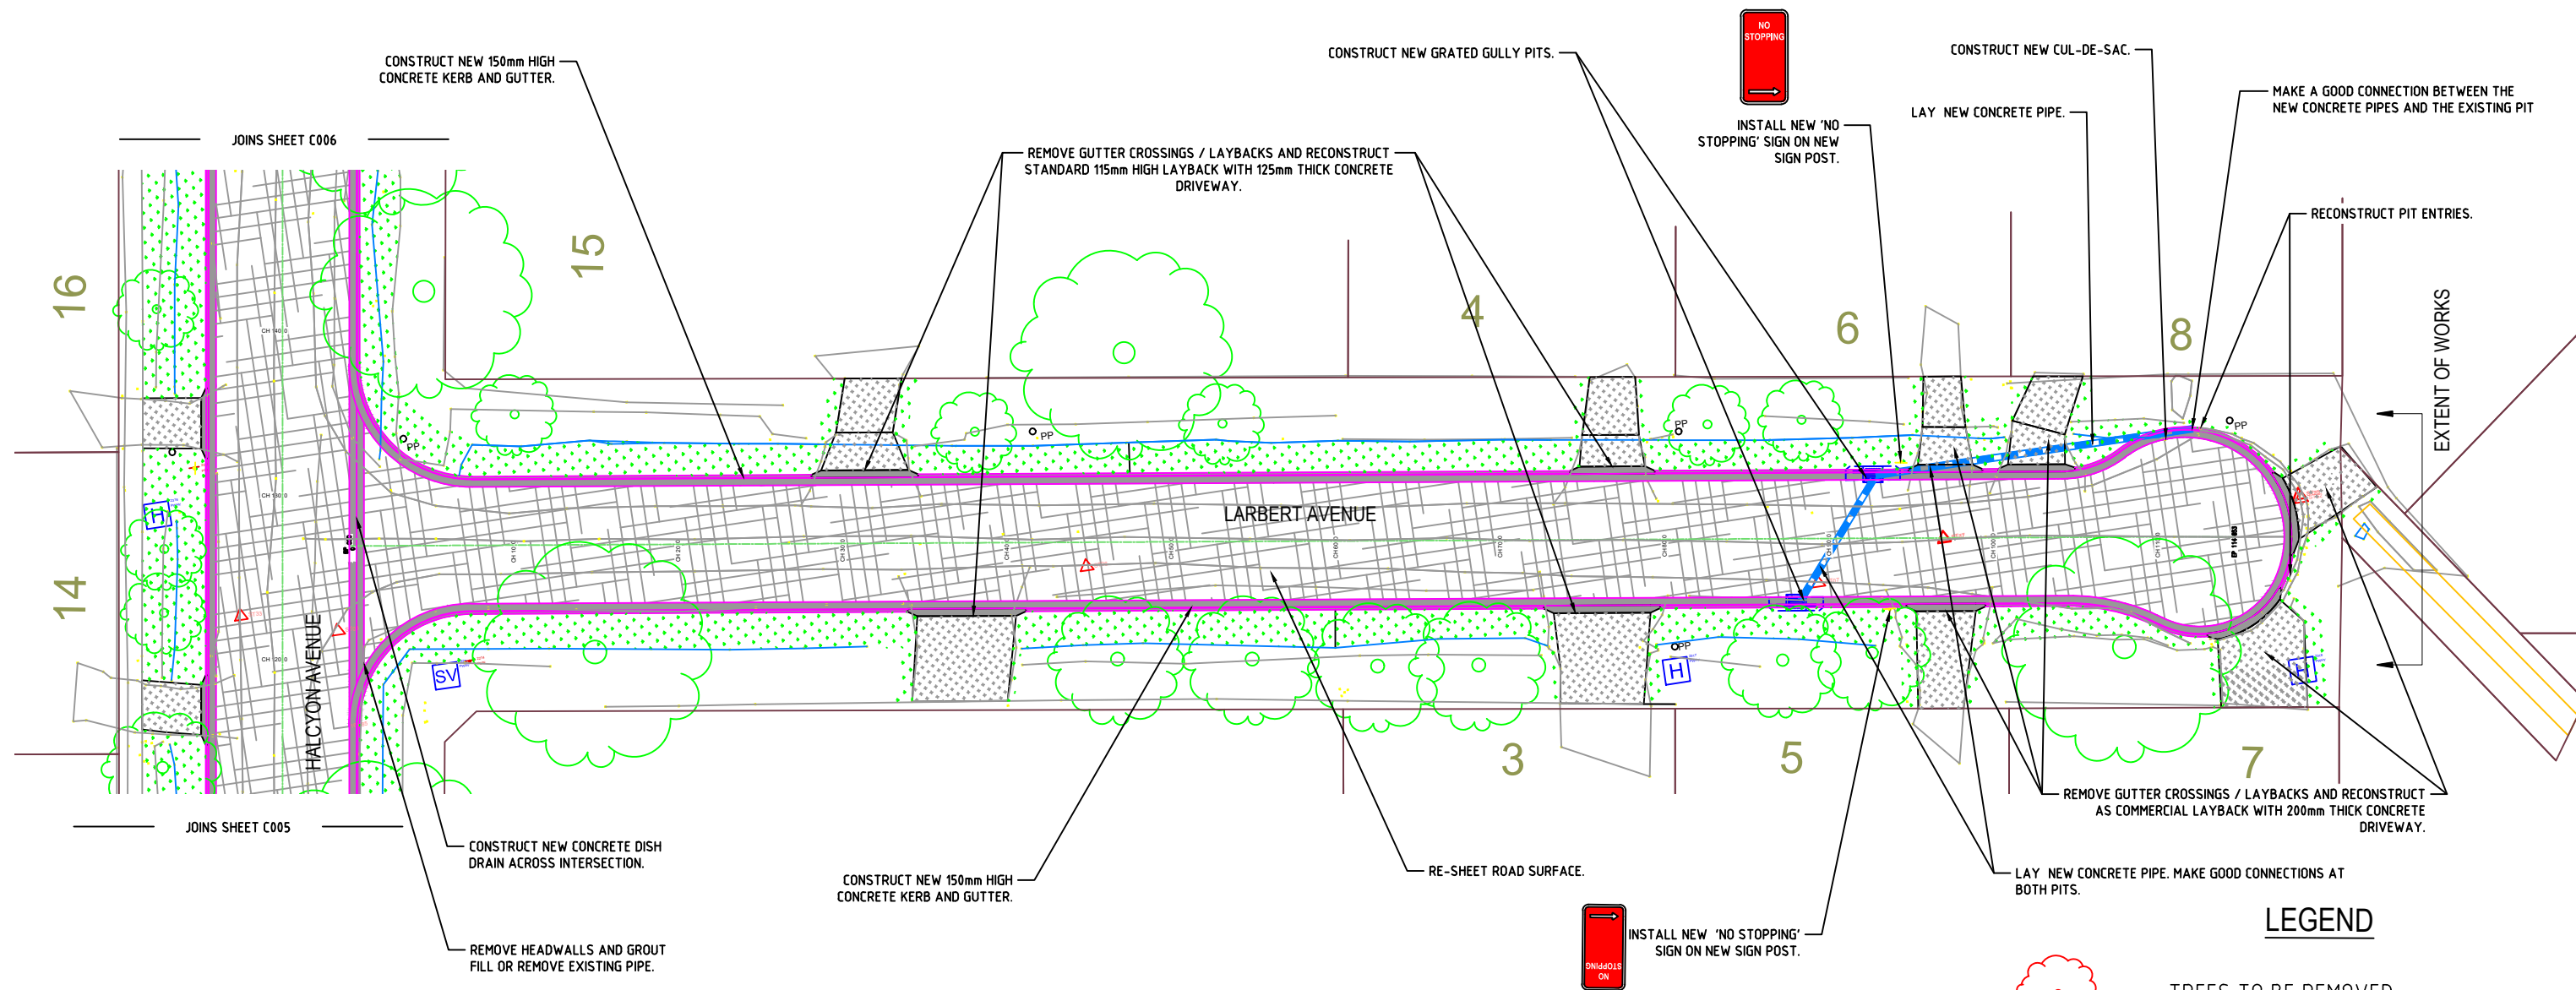

LARBERT AVENUE CIVIL WORKS PLAN
SCALE 1:200 AT A1

LEGEND




TREES TO BE REMOVED



TREES TO BE RETAIN/PRUNE AS REQUIRED




REGRADE AND RETURN TO SUIT NEW LEVELS:

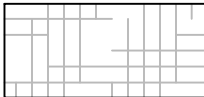

ASPHALT RE-SHEETING:



NEW CONCRETE WORKS:

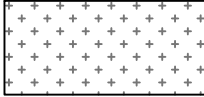

DRIVEWAY RECONSTRUCTION: LIKE MATERIALS.

FINAL LAYOUT SUBJECT TO DETAILED DESIGN.

REVISION	DATE	AMENDMENTS	INITIALS	Scale:	1:200 @A1	APPROVED BY:	PROPOSED ROAD UPGRADES: Halcyon Avenue, Wahroonga; Larbert Avenue, Wahroonga; and Chilton Parade, Warrawee.		
A	14/03/2025	COMMUNITY CONCEPT PLAN	H.N.	Designed:	H.N.	NAME:			
B	31/10/2025	CONCEPT PLAN	H.N.	Drawn:	H.N.	POSITION:			
				Datum:	MGA & AHD	DATE:			
							PLAN N°:	2020-038_C007	REVISION: B

